


PRODUCED BY AN AUTODESK EDUCATIONAL PRODUCT

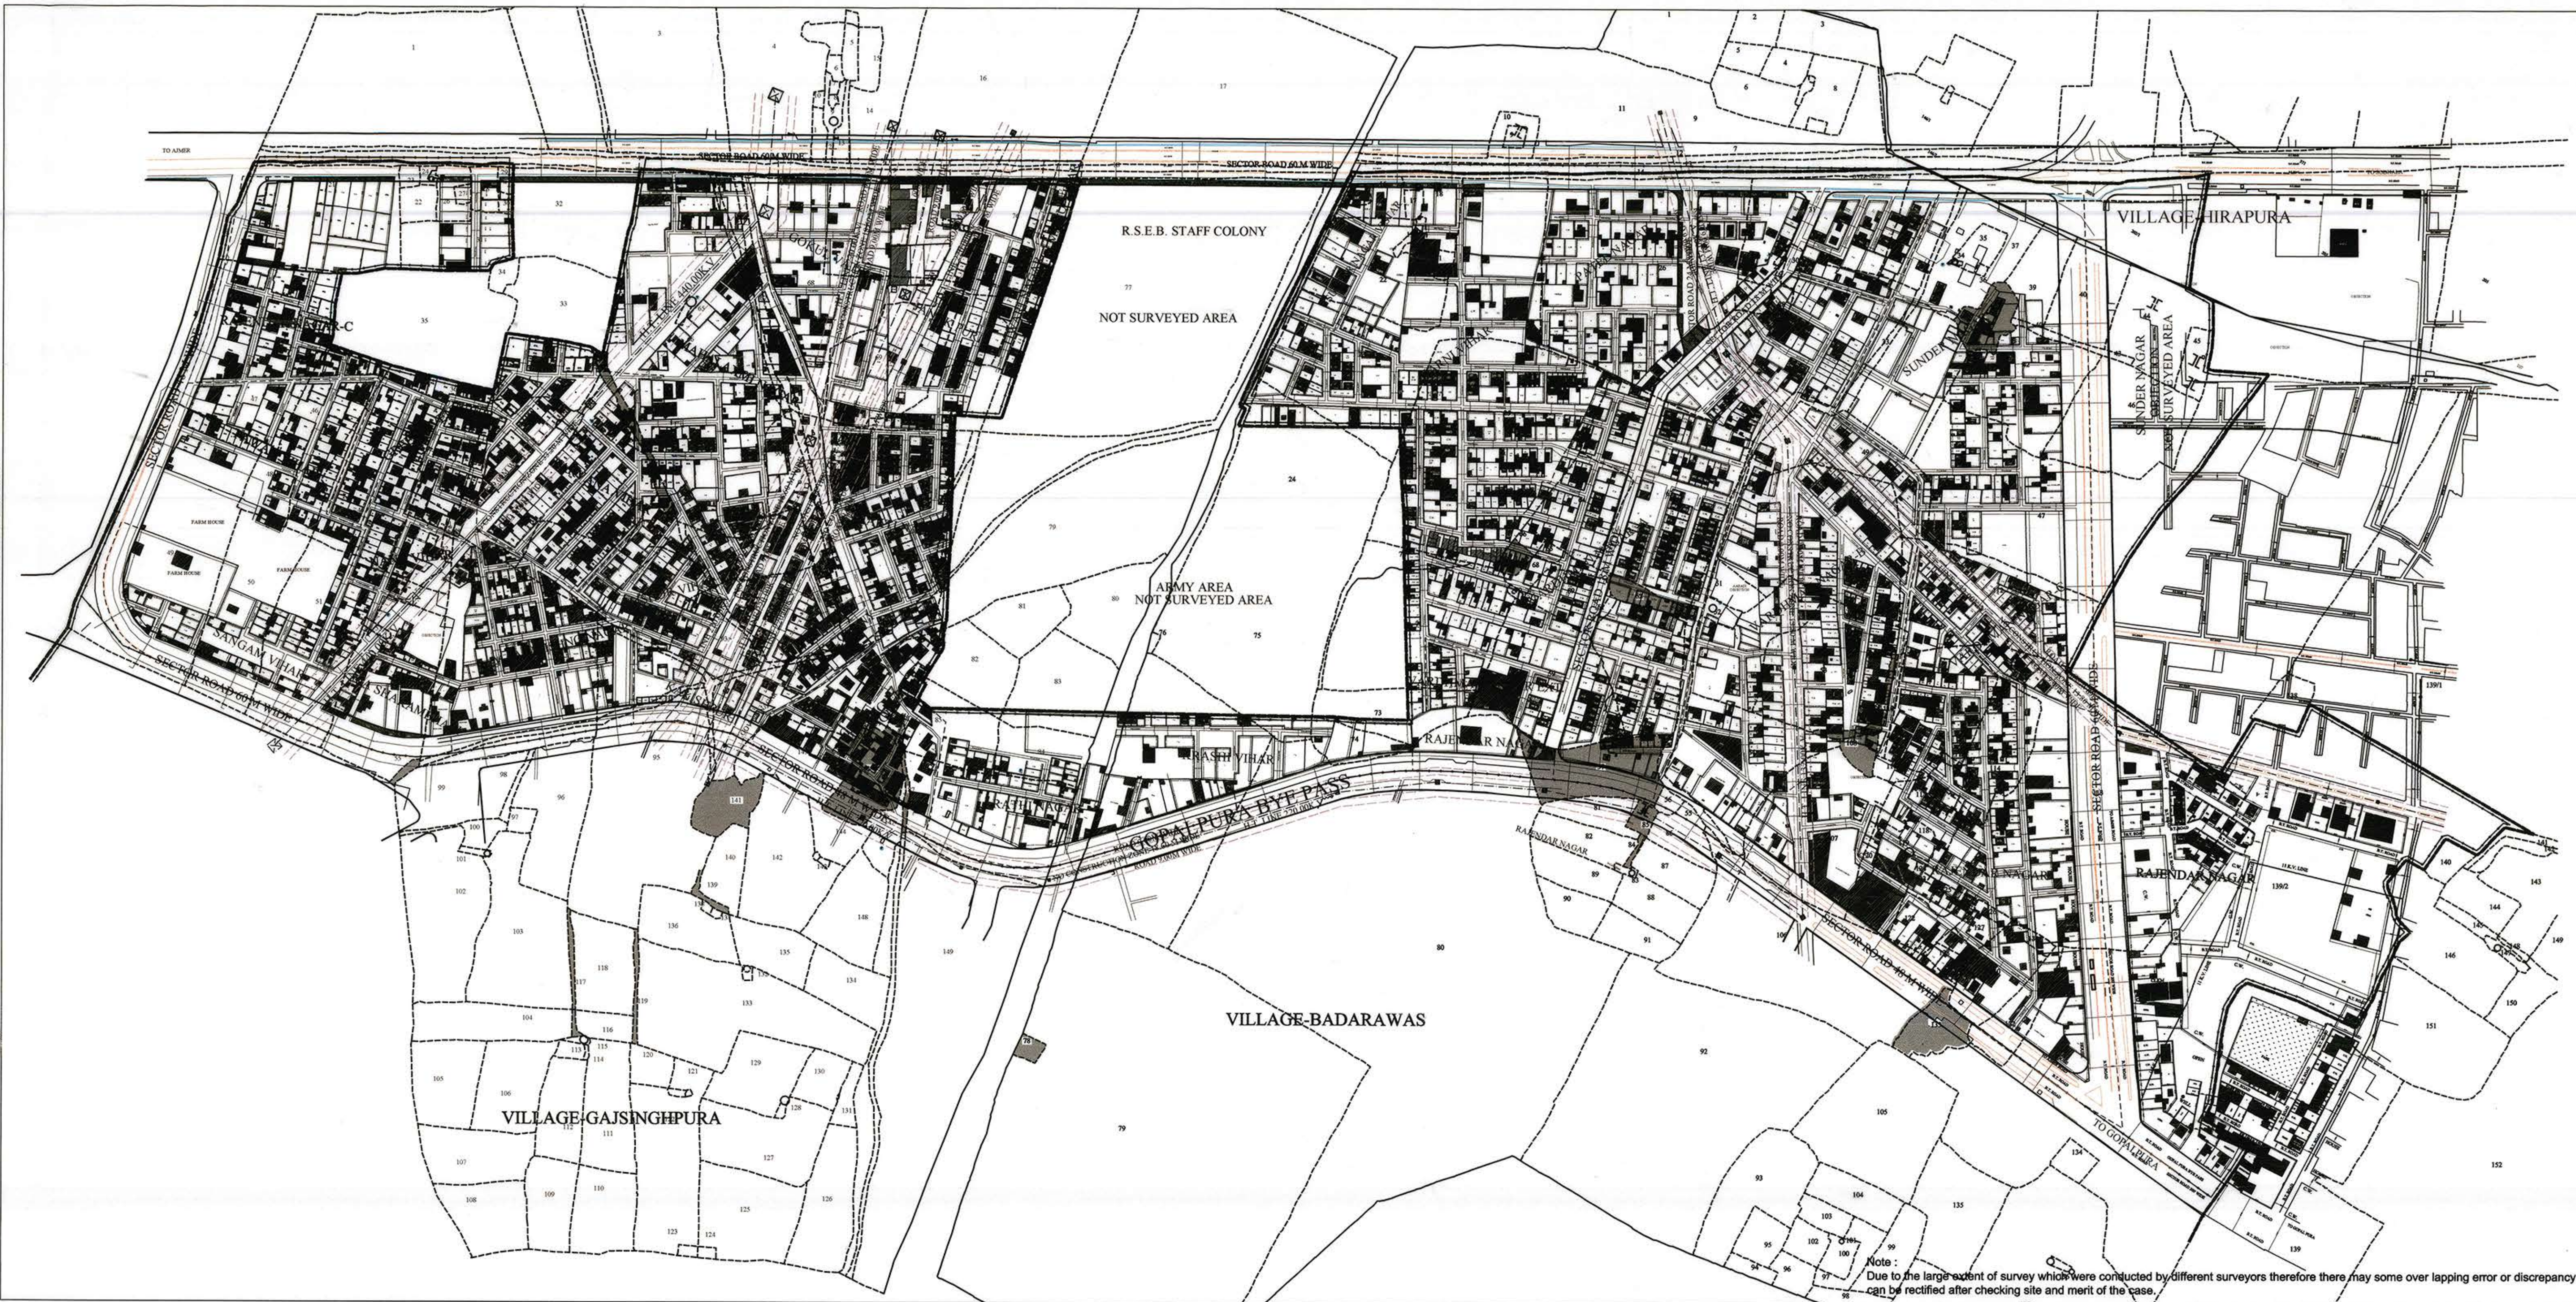

**JDA**  
**SECTOR - F**  
**(P.R.N)**

**KEY PLAN**

**N**

- KATCHA BASTA
- W.B.M. ROAD
- B.T. ROAD
- SECTOR ROAD
- FOOT PATH
- DRAIN
- COMPOUND WALL
- KATCHA DOLA
- PERGOLA
- BUILDING
- PLOTS AFFECTED BY SECTOR ROAD
- RAILWAY TRACK
- H.T. LINE/POLE WITH KV
- H.T. LINE CORRIDOR
- L.T. LINE
- GAS LINE
- DRAIN
- NALLA
- CLAUVERT
- WELL
- WATER TANK/OVER HEAD TANK
- SEWER VENTILATOR
- HAND PUMP
- BORING/TUBE WELL
- MAN HOLE
- T.P. BOX
- E.P. BOX
- LAMP POST/ROAD LIGHT
- ELECTRIC POLE
- TRANSFORMER
- TELEPHONE POLE
- TREE
- TEMPLE / MOSQUE / CHURCH
- CHAMURRA
- TRINSHADE
- KUM STONE
- SHAMSHAN / GRAVE YARD / KARBETAN
- PARK / GREEN SPACE
- GOVT. LAND
- PLOT NO.
- VACANT
- KHARRA BOUNDARY
- WATER BOUNDARY
- SCHEME BOUNDARY
- SECTOR BOUNDARY
- PRN BOUNDARY
- AREA ANALYSIS

AREA CATEGORIES	SCMTE.
1) ROAD AFFECTED - BUILT UP	C/W
2) BUILT UP	
3) COMPOUND WALL (C/W)	
4) PARKS/GREEN SPACE	
5) ROADS	

AREA OF INTEGRATED BLOCK-F = 1980099.58 Sqm

TITLE:-  
 INTEGRATED SURVEY PLAN OF  
 SECTOR-F, PRITHVIRAJ NAGAR.

Scale: 1:4000

DATE: 12/10/2013

Signature: [Handwritten signatures]

RAJENDANAGAR AUTHORITY, JALPUR

PRODUCED BY AN AUTODESK EDUCATIONAL PRODUCT

Note : Due to the large extent of survey which were conducted by different surveyors therefore there may some over lapping error or discrepancy. This can be rectified after checking site and merit of the case.