


VAIBHAV - ENCLAVE

PROPOSED RESIDENTIAL SCHEME ON KHASRA NO. 77 / 1 & 77 / 2. OF VILLAGE PAL NEAR SHUBHAM - VIHAR AT JODHPUR.

| AREA ANALYSIS | |
|-------------------------|---------------------------|
| Job Area | 1160.11 Sq. Yds. 99,934 |
| Roads Area | 6718.95 Sq. Yds. 40,012 |
| Park Area | 961.17 Sq. Yds. 80,045 |
| Open Area | 176.55 Sq. Yds. 20,099 |
| Total Area | 19360.00 Sq. Yds. 100,000 |
| Total Area = 10.00 Bgms | |

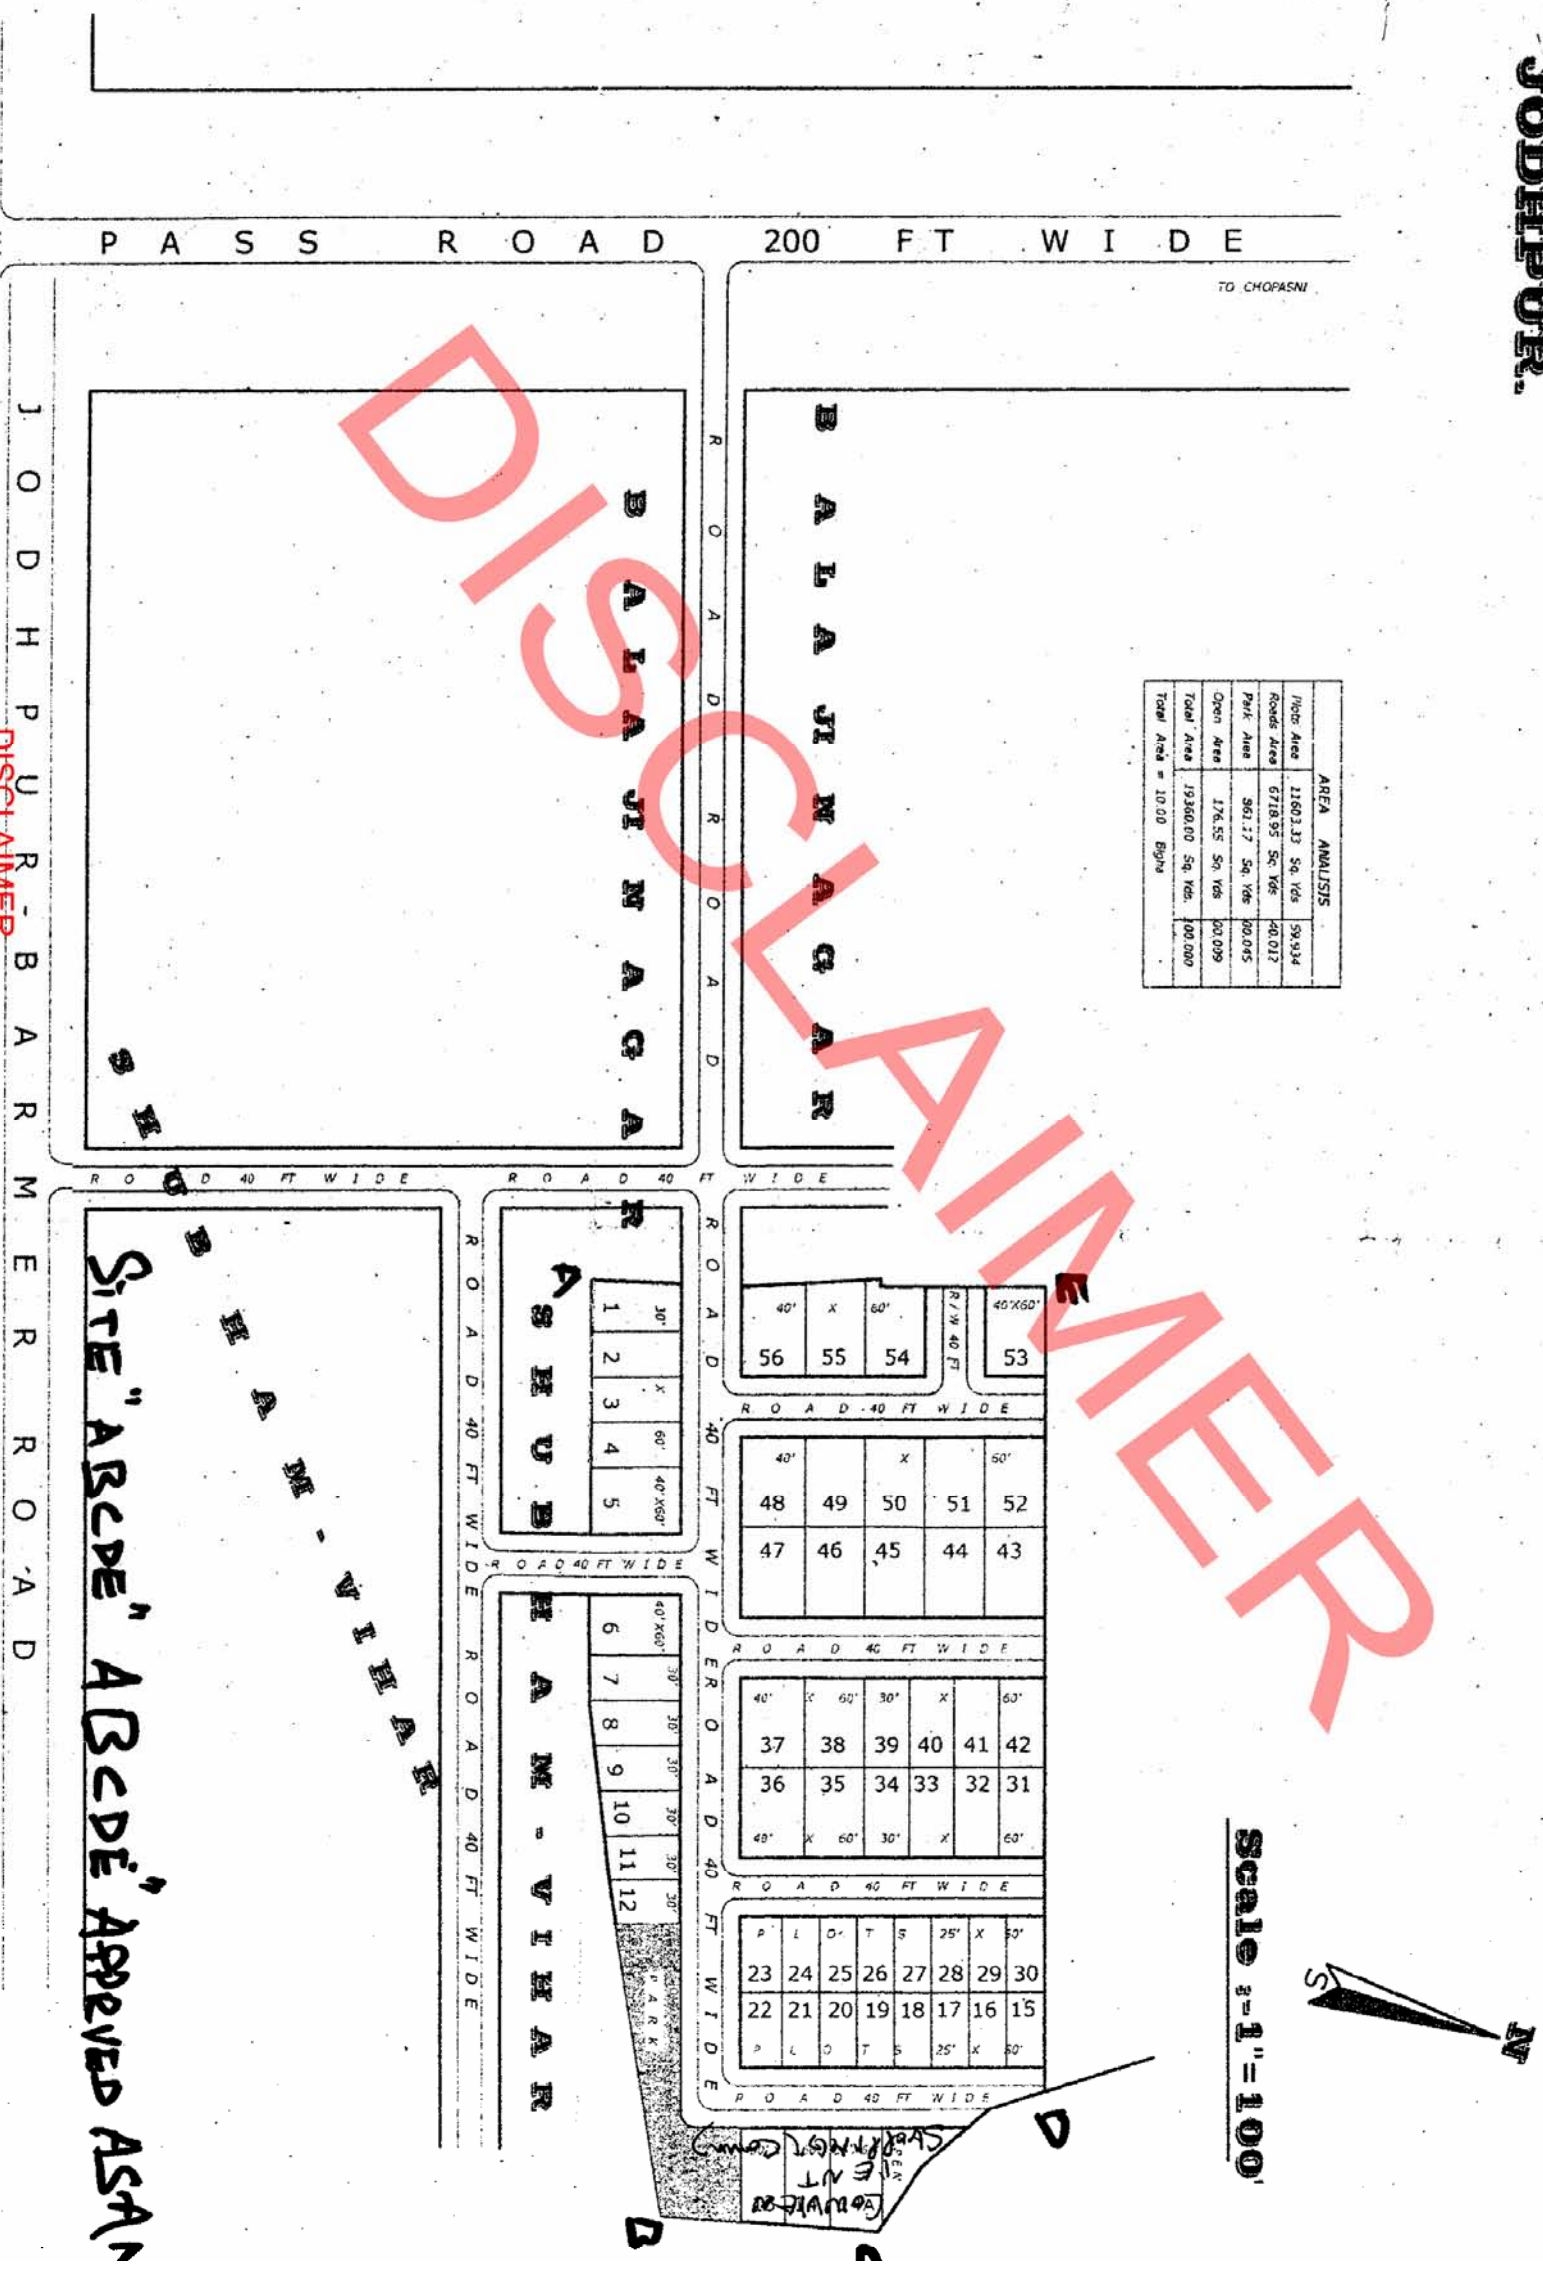

Scale : 1" = 100'

SITE "ABCDE" APPROVED ASAN

DISCLAIMER

1. Map for indicative/reference purpose only.
2. Not to be used for legal or evidence purpose.
3. For authentic / authorised copy please contact Citizen Facilitation Center, JDA office.

3/11/2022
 8-6-22
 JDA OFFICE