


PROPOSED AGRO BASE INDUSTRIAL ON K. NO. 51/4 & 51/5. OF VILLAGE TANAWARA ON SALAWAS ROAD AT JODHPUR. (Raj.)


Total Area = 31.20 Bigha

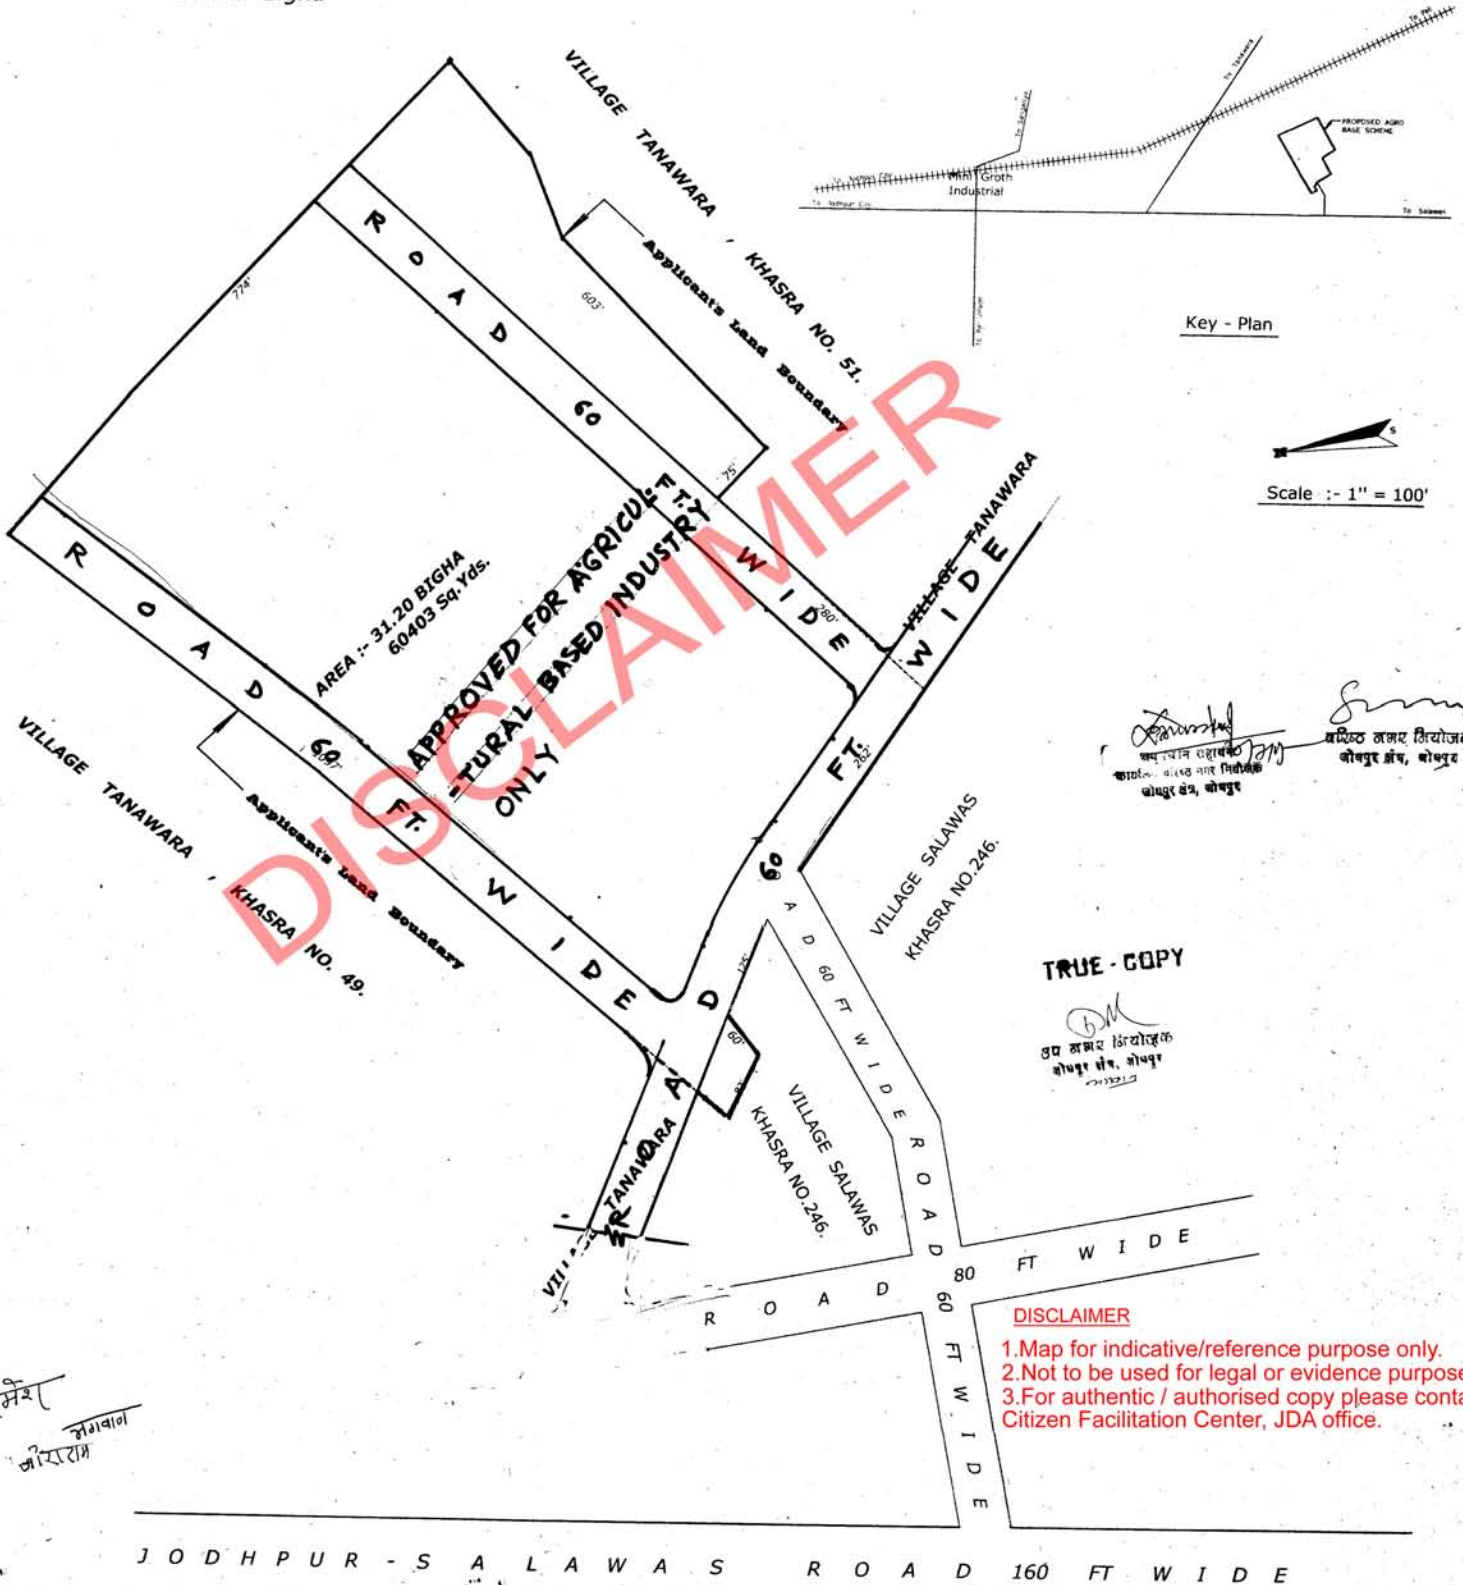

DISCLAIMER

APPROVED FOR AGRICULTURAL BASED INDUSTRY ONLY

Key - Plan

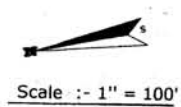

[Signature]
 सहायक सहायक
 कार्यालय, ज. न. १४३ नगर निरीक्षण
 जोधपुर रोड, जोधपुर

[Signature]
 सहायक सहायक
 जोधपुर रोड, जोधपुर

TRUE - COPY

[Signature]
 उप सहायक सहायक
 जोधपुर रोड, जोधपुर

DISCLAIMER

1. Map for indicative/reference purpose only.
2. Not to be used for legal or evidence purpose.
3. For authentic / authorised copy please contact Citizen Facilitation Center, JDA office.

[Signature]
 सहायक सहायक
 जोधपुर रोड, जोधपुर

J O D H P U R - S A L A W A S R O A D 1 6 0 F T W I D E